


NOTE:
 DIMENSION "X" DETERMINED BY ARCHITECTURAL
 REQUIREMENTS OVER 8".

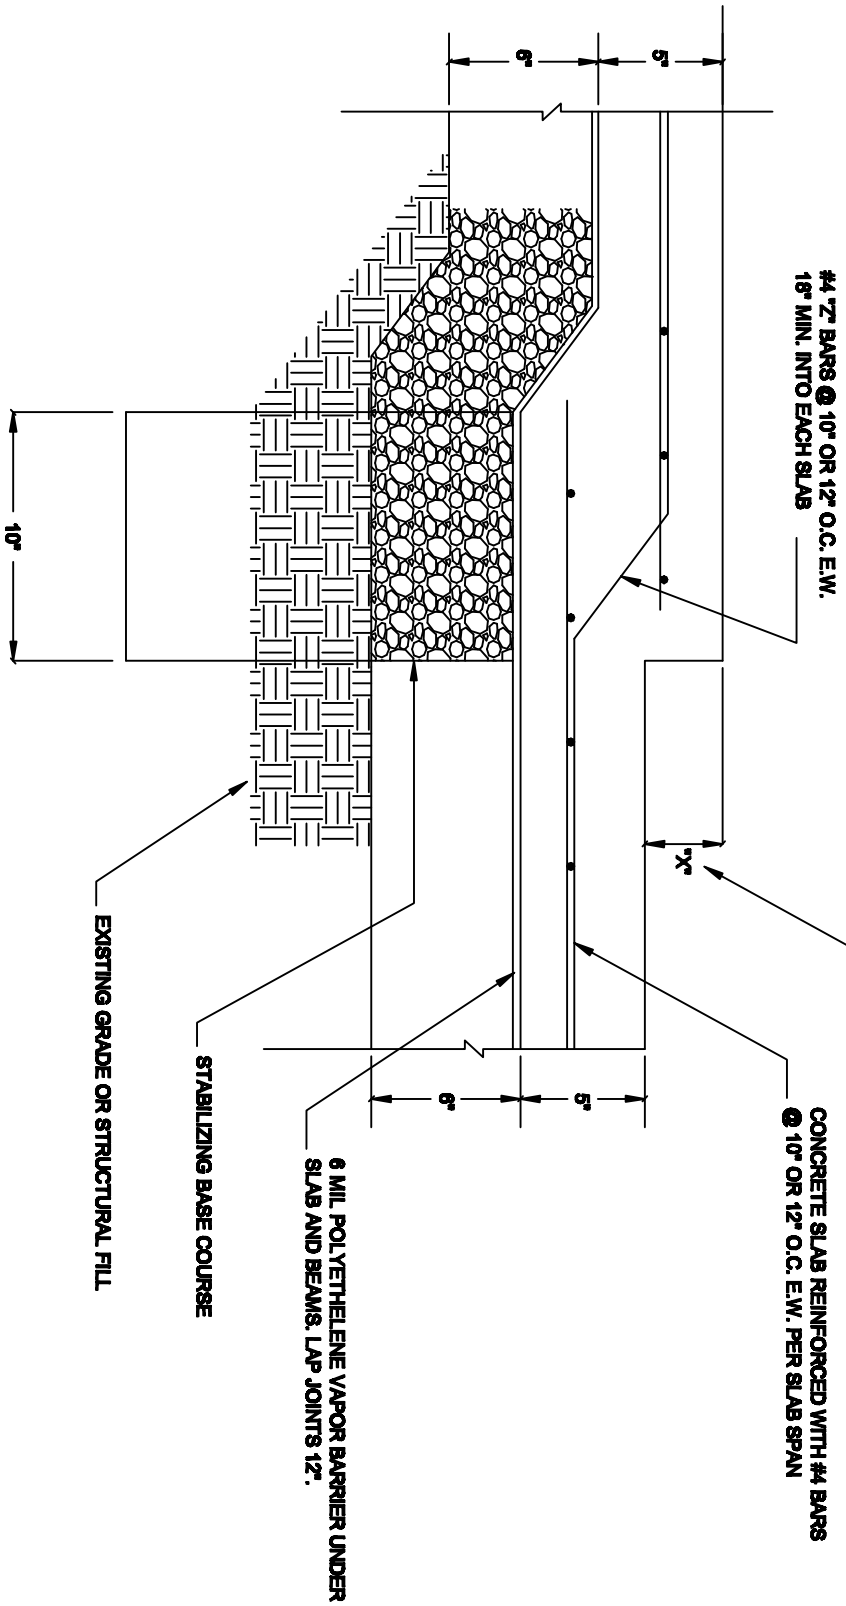

RECESSED SLAB

APPROVED DATE: 10/08 DWG NO: D-04 SCALE: 1" = 1'

DRAWN BY: RAS SHEET: 1 OF 1

FILENAME: recessed_slab 01



BUILDING DEPARTMENT

P:\Building Details\